




ESCALA.....S/C

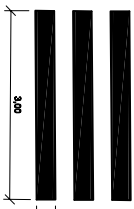


ESCALA.....S/C

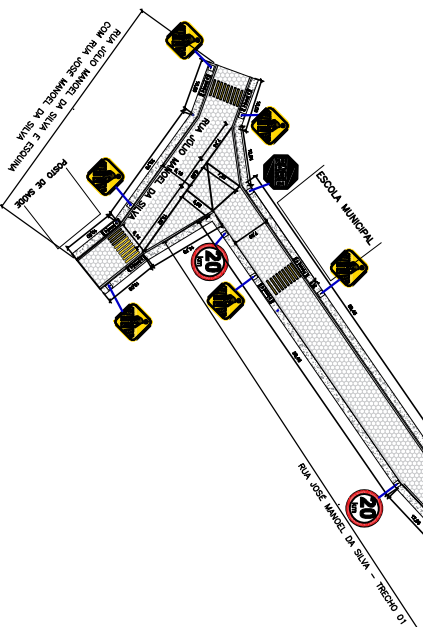


ESCALA 1/50

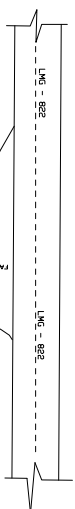


ESCALA.....S/C

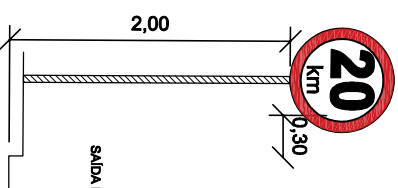


ESCALA.....S/C

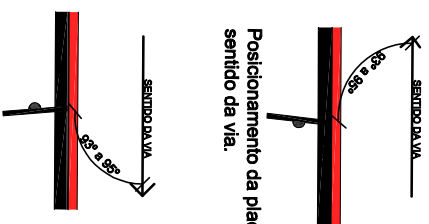


ESCALA.....S/C

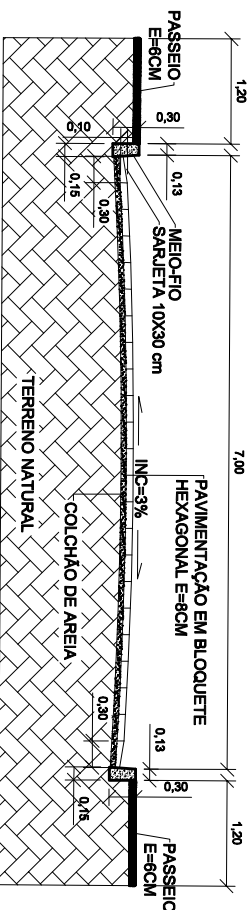

ESCALA.....S/C

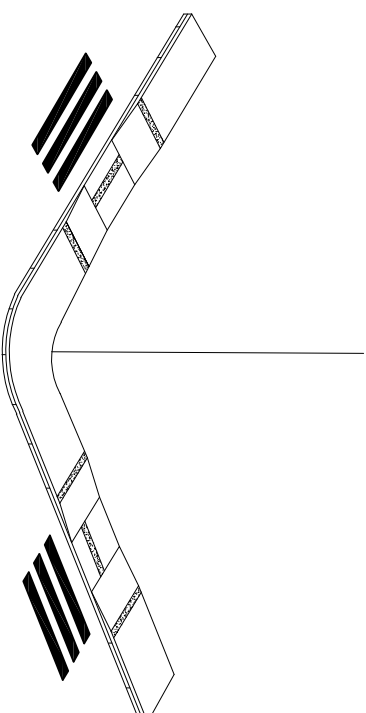

CSOQ

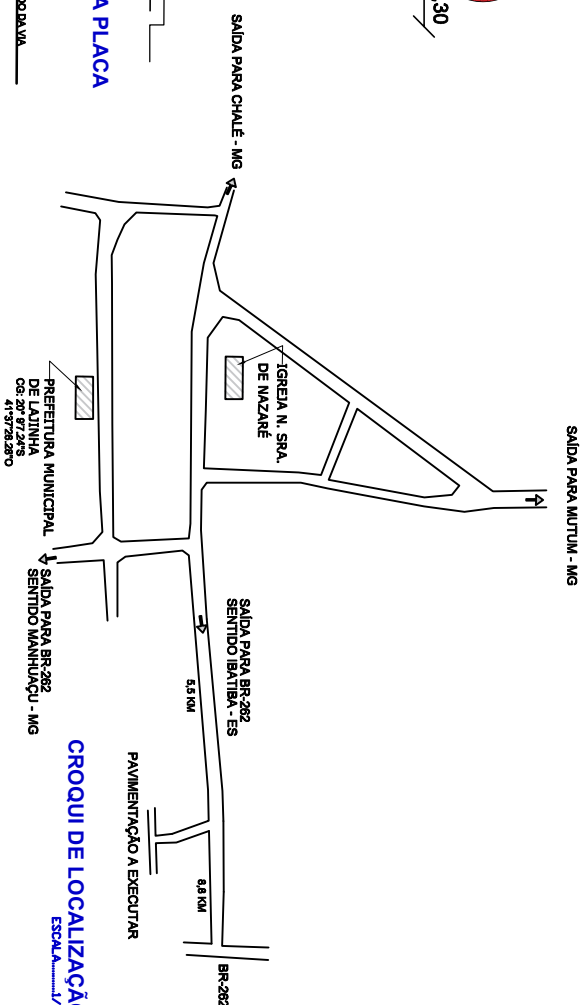


